



求積図


拡大図A 1/10

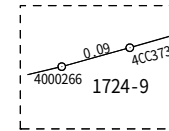


拡大図B1/10

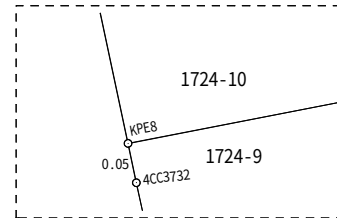



拡大図C 1/10

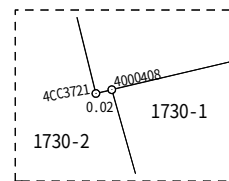

拡大図E1/10

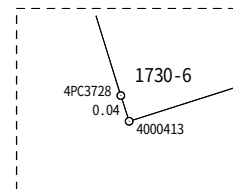


拡大図D1/10

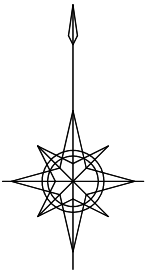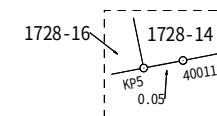

1/5

S=1 : 500

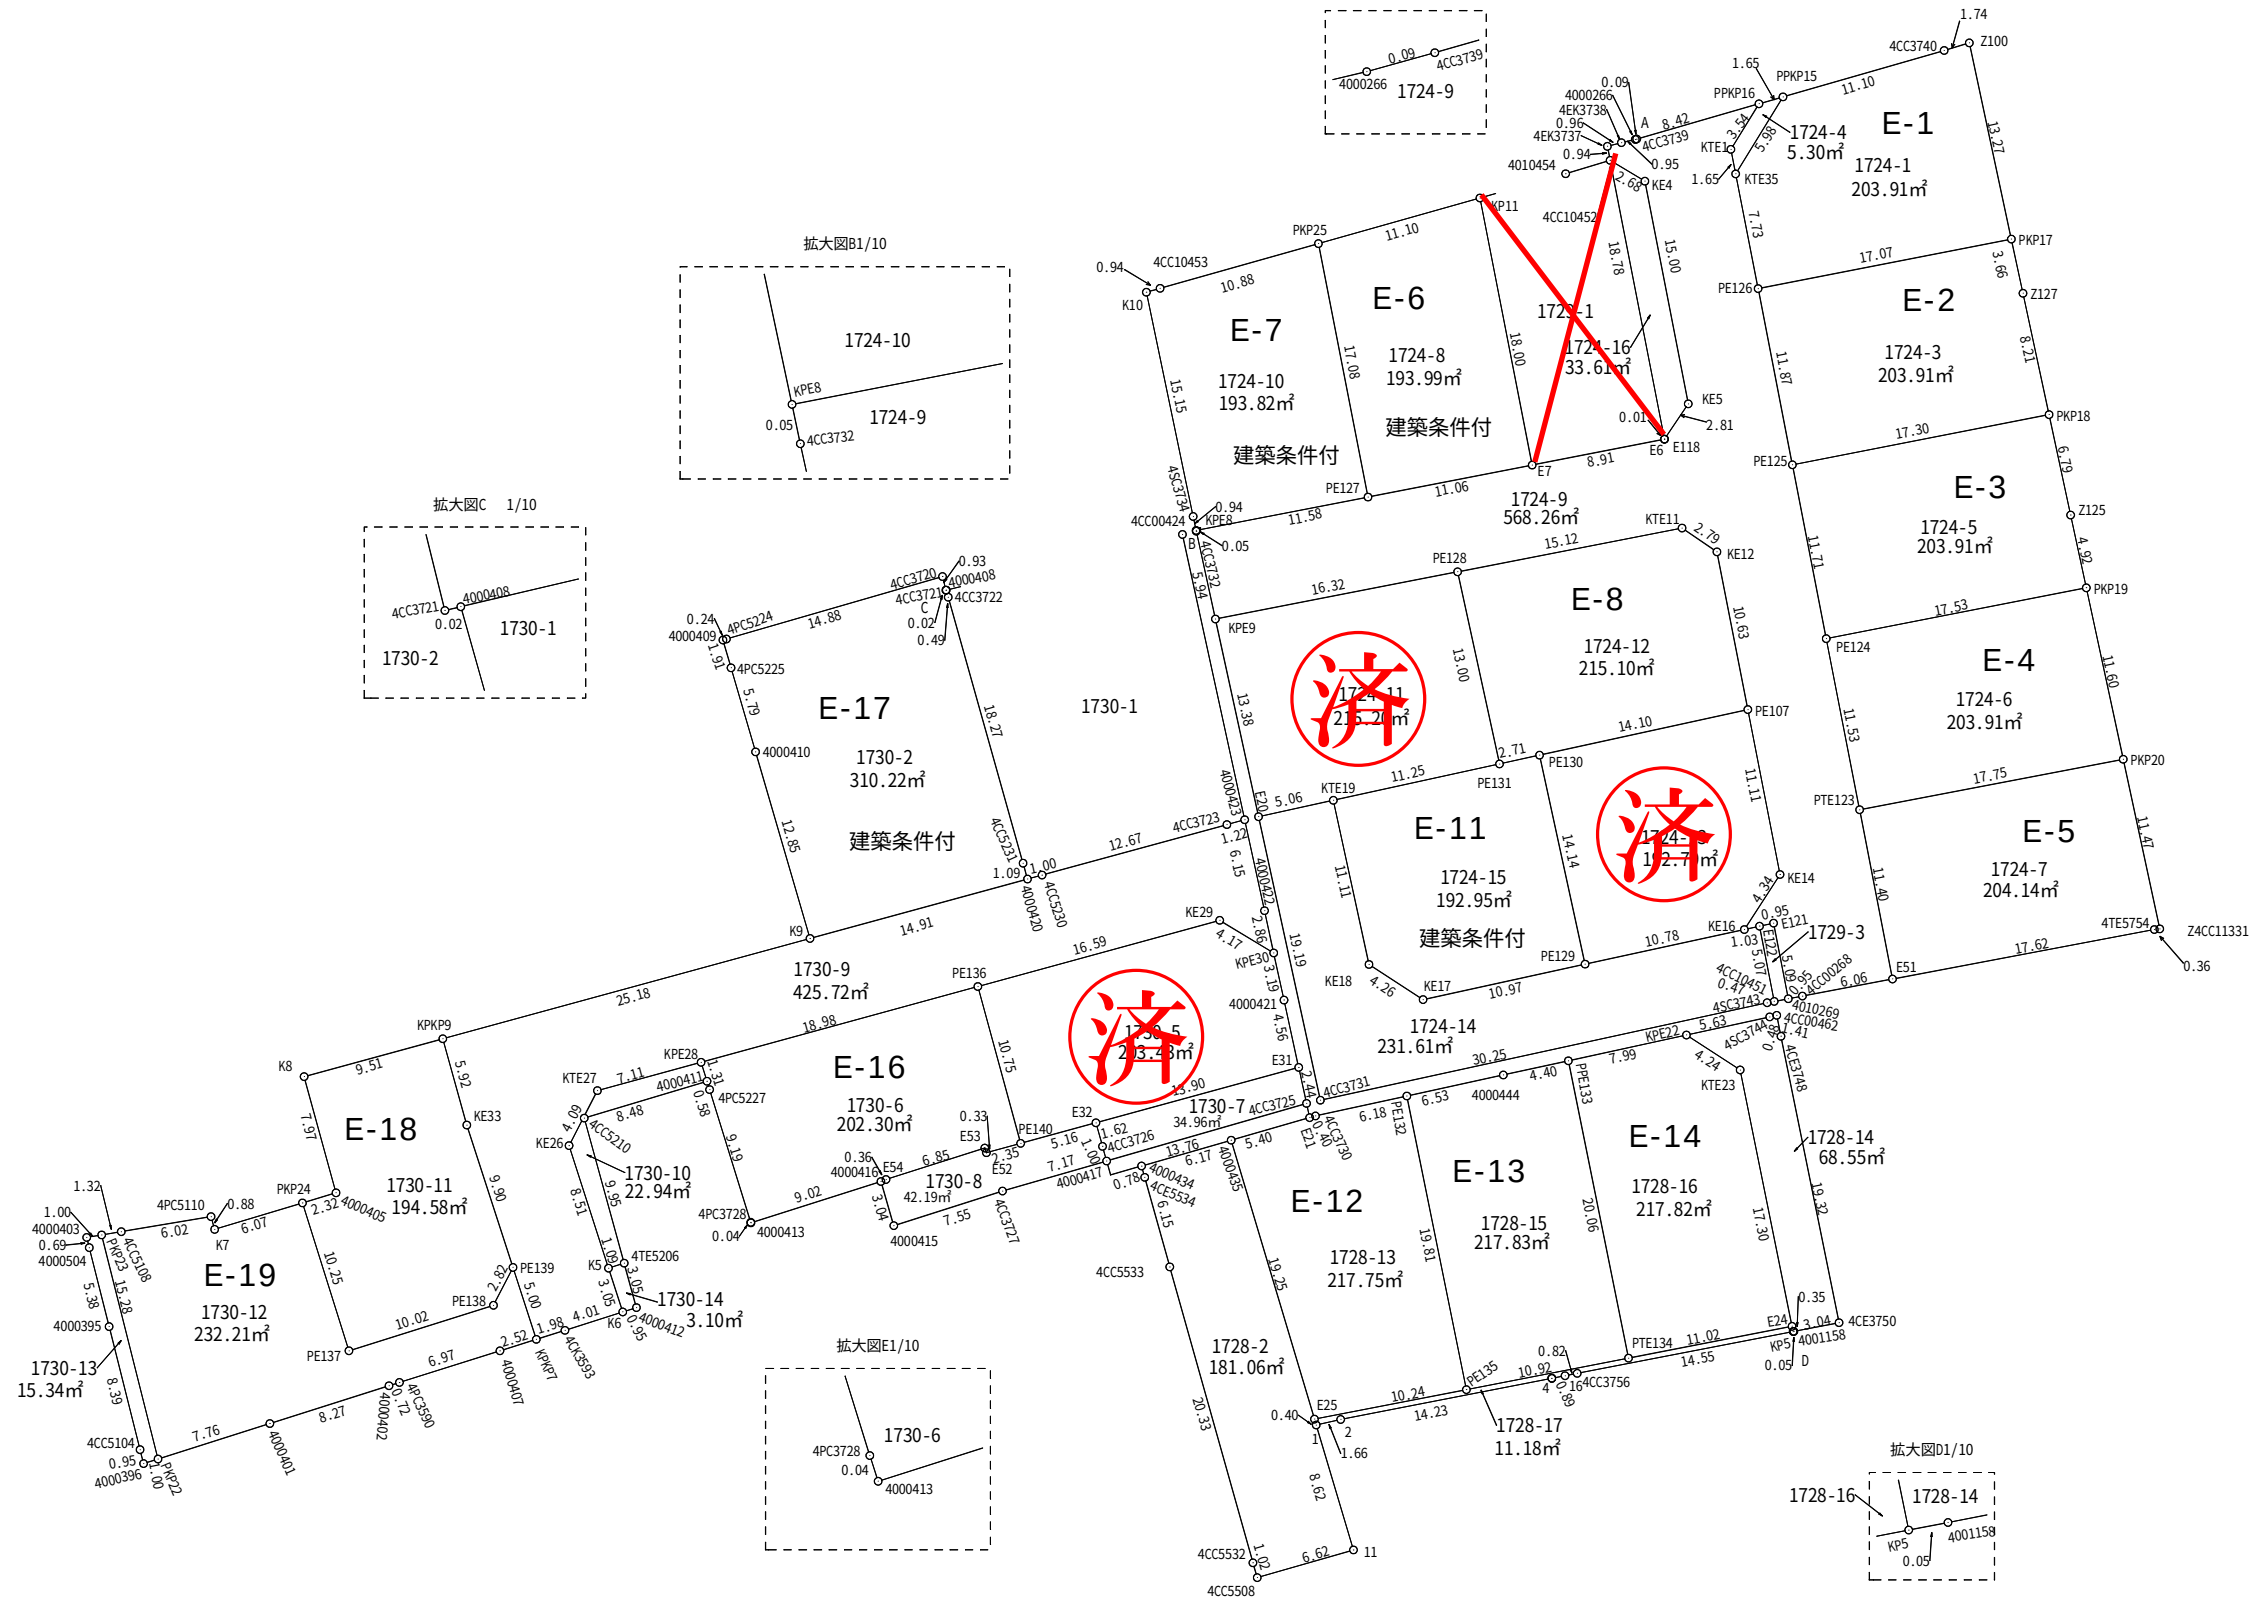

令和7年5月23日作製

地 番 号	1 7 2 4－1				
	X	Y	X-X	Y(X-X)	辺 長
PPKP15	-71335.016	53048.559	8.161	432929.289999	11.10
4CC3740	-71331.946	53059.222	3.571	189474.481762	1.74
Z100	-71331.445	53060.884	-12.472	-661775.345248	13.27
PKP17	-71344.418	53063.666	-16.246	-862072.317836	17.07
PE126	-71347.691	53046.916	4.311	228685.254876	7.73
KTE35	-71340.107	53045.429	12.675	672350.812575	5.98
			合 計	-407.823872	
			二 除	203.9119360	
			地 積	203.91	m ²

地 番 号	1 7 2 4－3				
	X	Y	X-X	Y(X-X)	辺 長
PE126	-71347.691	53046.916	14.923	791619.127468	17.07
PKP17	-71344.418	53063.666	-0.310	-16449.736460	3.66
Z127	-71348.001	53064.435	-11.606	-615865.832610	8.21
PKP18	-71356.024	53066.159	-11.340	-601770.243060	17.30
PE125	-71359.341	53049.184	8.333	442058.850272	11.87
			合 計	-407.834390	
			二 除	203.9171950	
			地 積	203.91	m ²

地 番 号	1 7 2 4－4				
	X	Y	X-X	Y(X-X)	辺 長
PPKP16	-71335.472	53046.973	3.468	183966.902364	1.65
PPKP15	-71335.016	53048.559	-4.635	-245880.070965	5.98
KTE35	-71340.107	53045.429	-3.468	-183961.547772	1.65
KTE1	-71338.484	53045.113	4.635	245864.098755	3.54
			合 計	-10.617618	
			二 除	5.3088090	
			地 積	5.30	m ²

地 番 号	1 7 2 4－5				
	X	Y	X-X	Y(X-X)	辺 長
PE125	-71359.341	53049.184	14.813	785817.562592	17.30
PKP18	-71356.024	53066.159	-3.323	-176338.846357	6.79
Z125	-71362.664	53067.586	-11.452	-607729.994872	4.92
PKP19	-71367.476	53068.623	-8.173	-433729.855779	17.53
PE124	-71370.837	53051.421	8.135	431573.309835	11.71
			合 計	-407.824581	
			二 除	203.9122905	
			地 積	203.91	m ²

地 番 号	1 7 2 4－6				
	X	Y	X-X	Y(X-X)	辺 長
PE124	-71370.837	53051.421	14.673	778423.500333	17.53
PKP19	-71367.476	53068.623	-7.976	-423275.337048	11.60
PKP20	-71378.813	53071.065	-14.673	-778711.736745	17.75
PTE123	-71382.149	53053.628	7.976	423155.736928	11.53
			合 計	-407.836532	
			二 除	203.9182660	
			地 積	203.91	m ²

地 番 号	1 7 2 4－7				
	X	Y	X-X	Y(X-X)	辺 長
PTE123	-71382.149	53053.628	14.530	770869.214840	17.75
PKP20	-71378.813	53071.065	-7.878	-418093.850070	11.47
Z4CC11331	-71390.027	53073.481	-11.259	-597554.322579	0.36
4TE5754	-71390.072	53073.123	-3.316	-175990.475868	17.62
E51	-71393.343	53055.805	7.923	420361.143015	11.40
			合 計	-408.290662	
			二 除	204.1453310	
			地 積	204.14	m ²

地 番 号	1 7 2 4－8				
	X	Y	X-X	Y(X-X)	辺 長
PKP25	-71344.716	53017.834	19.777	1048533.703018	11.10
KP11	-71341.699	53028.515	-14.645	-776602.602175	18.00
E7	-71359.361	53031.972	-19.777	-1048813.310244	11.06
PE127	-71361.476	53021.114	14.645	776494.214530	17.08
			合 計	-387.994871	
			二 除	193.9974355	
			地 積	193.99	m ²

地 番 号	1 7 2 4－9				
	X	Y	X-X	Y(X-X)	辺 長
4EK3737	-71338.286	53036.947	1.167	61894.117149	0.96
4EK3738	-71338.042	53037.872	0.460	24397.421120	0.95
4000266	-71337.826	53038.793	0.241	12782.349113	0.09
4CC3739	-71337.801	53038.883	2.354	124853.530582	8.42
PPKP16	-71335.472	53046.973	-0.683	-36231.082559	3.54
KTE1	-71338.484	53045.113	-4.635	-245864.098755	1.65
KTE35	-71340.107	53045.429	-9.207	-488389.264803	7.73
PE126	-71347.691	53046.916	-19.234	-1020304.382344	11.87
PE125	-71359.341	53049.184	-23.146	-1227876.412864	11.71
PE124	-71370.837	53051.421	-22.808	-1209996.810168	11.53
PTE123	-71382.149	53053.628	-22.506	-1194024.951768	11.40
E51	-71393.343	53055.805	-12.320	-653647.517600	6.06
4CC00268	-71394.469	53049.846	-1.303	-69123.949338	0.95
4010269	-71394.646	53048.912	4.821	255748.804752	5.09
E121	-71389.648	53047.937	4.796	254417.905852	0.95
E122	-71389.850	53047.009	-0.424	-22491.931816	1.03
KE16	-71390.072	53046.005	3.418	181311.245090	4.34
KE14	-71386.432	53048.364	14.546	771641.502744	11.11
PE107	-71375.526	53046.233	21.334	1131688.334822	10.63
KE12	-71365.098	53044.192	12.003	636689.436576	2.79
KTE11	-71363.523	53041.884	-1.319	-69962.244996	15.12
PE128	-71366.417	53027.039	-6.016	-319010.666624	16.32
KPE9	-71369.539	53011.022	2.684	142281.583048	5.94
4CC3732	-71363.733	53009.755	5.858	310531.144790	0.05
KPE8	-71363.681	53009.744	2.257	119642.992208	11.58
PE127	-71361.476	53021.114	4.320	229051.212480	11.06
E7	-71359.361	53031.972	3.822	202688.196984	8.91
E6	-71357.654	53040.716	1.719	91176.990804	0.01
E118	-71357.642	53040.724	2.342	124221.375608	2.81
KE5	-71355.312	53042.295	17.053	904530.256635	15.00
KE4	-71340.589	53039.426	16.103	854093.876878	2.68
4CC10452	-71339.209	53037.127	2.303	122144.503481	0.94
			合 計	-1136.532919	
			二 除	568.2664595	
			地 積	568.26	m ²

地 番 号	1 7 2 4－1 0				
	X	Y	X-X	Y(X-X)	辺 長
PKP25	-71344.716	53017.834	-13.802	-731752.144868	17.08
PE127	-71361.476	53021.114	-18.965	-1005545.427010	11.58
KPE8	-71363.681	53009.744	-1.284	-68064.511296	0.94
4SC3734	-71362.760	53009.548	15.751	834953.390548	15.15
K10	-71347.930	53006.455	15.086	799655.380130	0.94
4CC10453	-71347.674	53007.361	3.214	170365.658254	10.88
			合 計	-387.654242	
			二 除	193.8271210	
			地 積	193.82	m ²

地 番 号	1 7 2 4－1 1				
	X	Y	X-X	Y(X-X)	辺 長
PE128	-71366.417	53027.039	-9.582	-508105.087698	13.00
PE131	-71379.121	53029.811	-15.110	-801280.444210	11.25
KTE19	-71381.527	53018.820	-3.489	-184982.662980	5.06
E20	-71382.610	53013.873	11.988	635530.309524	13.38
KPE9	-71369.539	53011.022	16.193	858407.479246	16.32
			合 計	-430.406118	
			二 除	215.2030590	
			地 積	215.20	m ²

地 番 号	1 7 2 4－1 2				
	X	Y	X-X	Y(X-X)	辺 長
PE128	-71366.417	53027.039	15.598	827115.754322	15.12
KTE11	-71363.523	53041.884	1.319	69962.244996	2.79
KE12	-71365.098	53044.192	-12.003	-636689.436576	10.63
PE107	-71375.526	53046.233	-13.443	-713100.510219	14.10
PE130	-71378.541	53032.459	-3.595	-190651.690105	2.71
PE131	-71379.121	53029.811	12.124	642933.428564	13.00
			合 計	-430.209018	
			二 除	215.1045090	
			地 積	215.10	m ²

地 番 号	1 7 2 4－1 3				
	X	Y	X-X	Y(X-X)	辺 長
PE130	-71378.541	53032.459	16.833	892695.382347	14.10
PE107	-71375.526	53046.233	-7.891	-418587.824603	11.11
KE14	-71386.432	53048.364	-14.546	-771641.502744	4.34
KE16	-71390.072	53046.005	-5.927	-314403.671635	10.78
PE129	-71392.359	53035.472	11.531	611552.027632	14.14
			合 計	-385.589003	
			二 除	192.7945015	
			地 積	192.79	m ²

地 番 号	1 7 2 4－1 4				
	X	Y	X-X	Y(X-X)	辺 長
E20	-71382.610	53013.873	19.830	1051265.101590	5.06
KTE19	-71381.527	53018.820	-9.770	-517993.871400	11.11
KE18	-71392.380	53021.178	-13.175	-698554.020150	4.26
KE17	-71394.702	53024.755	0.021	1113.519855	10.97
PE129	-71392.359	53035.472	4.630	245554.235360	10.78
KE16	-71390.072	53046.005	2.509	133092.426545	1.03
E122	-71389.850	53047.009	-4.750	-251973.292750	5.07
4CC10451	-71394.822	53047.979	-5.060	-268422.773740	0.47
4SC3743	-71394.910	53047.513	-6.535	-346665.497455	30.25
4CC3731	-71401.357	53017.963	12.300	652120.944900	19.19
			合 計	-463.227245	
			二 除	231.6136225	
			地 積	231.61	m ²

地 番 号	1 7 2 4－1 5				
	X	Y	X-X	Y(X-X)	辺 長
PE130	-71378.541	53032.459	-13.238	-702043.692242	14.14
PE129	-71392.359	53035.472	-16.161	-857106.262992	10.97
KE17	-71394.702	53024.755	-0.021	-1113.519855	4.26
KE18	-71392.380	53021.178	13.175	698554.020150	11.11
KTE19	-71381.527	53018.820	13.259	702976.534380	11.25
PE131	-71379.121	53029.811	2.986	158347.015646	2.71
			合 計	-385.904913	
			二 除	192.9524565	
			地 積	192.95	m ²

地 番 号	1 7 2 4－1 6				
	X	Y	X-X	Y(X-X)	辺 長
4CC10452	-71339.209	53037.127	17.053	904442.126731	2.68
KE4	-71340.589	53039.426	-16.103	-854093.876878	15.00
KE5	-71355.312	53042.295	-17.053	-904530.256635	2.81
E118	-71357.642	53040.724	16.103	854114.778572	18.78
			合 計	-67.228210	
			二 除	33.6141050	
			地 積	33.61	m ²

地 番 号	1 7 2 8－2				
	X	Y	X-X	Y(X-X)	辺 長
4000434	-71405.705	53006.136	2.456	130183.070016	6.17
4000435	-71404.001	53012.063	-16.740	-887421.934620	19.25
E25	-71422.445	53017.571	-18.831	-998373.879501	0.40
1	-71422.832	53017.686	-8.648	-458496.948528	8.62
11	-71431.093	53020.151	-10.092	-535079.363892	6.62
4CC5508	-71432.924	53013.787	-0.851	-45114.732737	1.02
4CC5532	-71431.944	53013.502	20.547	1089268.425594	20.33
4CC5533	-71412.377	53008.000	25.487	1351014.896000	6.15
4CE5534	-71406.457	53006.346	6.672	353658.340512	0.78
			合 計	-362.127156	
			二 除	181.0635780	
			地 積	181.06	m ²

地 番 号	1 7 2 8－1 3				
	X	Y	X-X	Y(X-X)	辺 長
PE132	-71401.079	53023.682	-18.096	-959516.549472	19.81
PE135	-71420.493	53027.620	-21.366	-1132988.128920	10.24
E25	-71422.445	53017.571	16.492	874365.780932	19.25
4000435	-71404.001	53012.063	19.937	1056901.500031	5.40
E21	-71402.508	53017.253	1.604	85039.673812	0.40
4CC3730	-71402.397	53017.640	1.429	75762.207560	6.18
			合 計	-435.516057	
			二 除	217.7580285	
			地 積	217.75	m ²

地 番 号	1 7 2 8－1 4				
	X	Y	X-X	Y(X-X)	辺 長
KPE22	-71397.046	53042.175	3.510	186178.034250	5.63
4SC3744	-71395.845	53047.680	1.303	69121.127040	0.48
4CC00462	-71395.743	53048.148	-1.284	-68113.822032	1.41
4CE3748	-71397.129	53048.429	-20.323	-1078103.222567	19.32
4CE3750	-71416.066	53052.268	-19.515	-1035315.010020	3.04
4001158	-71416.644	53049.283	-0.588	-31192.978404	0.05
KP5	-71416.654	53049.231	0.336	17824.541616	0.35
E24	-71416.308	53049.161	17.299	917697.436139	17.30
KTE23	-71399.355	53045.726	19.262	1021766.774212	4.24
			合 計	-137.119766	
			二 除	68.5598830	
			地 積	68.55	m ²

地 番 号	1 7 2 8－1 5				
	X	Y	X-X	Y(X-X)	辺 長
PPE133	-71398.750	53034.365	-18.722	-992909.381530	20.06
PTE134	-71418.410	53038.343	-21.743	-1153212.691849	10.92
PE135	-71420.493	53027.620	17.331	919021.682220	19.81
PE132	-71401.079	53023.682	20.805	1103157.704010	6.53
4000444	-71399.688	53030.063	2.329	123507.016727	4.40
			合 計	-435.670422	
			二 除	217.8352110	
			地 積	217.83	m ²

地 番 号	1 7 2 8－1 6				
	X	Y	X-X	Y(X-X)	辺 長
PPE133	-71398.750	53034.365	21.364	1133026.173860	7.99
KPE22	-71397.046	53042.175	-0.605	-32090.515875	4.24
KTE23	-71399.355	53045.726	-19.262	-1021766.774212	17.30
E24	-71416.308	53049.161	-19.055	-1010851.762855	11.02
PTE134	-71418.410	53038.343	17.558	931247.226394	20.06
			合 計	-435.652688	
			二 除	217.8263440	
			地 積	217.82	m ²

地 番 号	1 7 2 8－1 7				
	X	Y	X-X	Y(X-X)	辺 長
E25	-71422.445	53017.571	2.339	124008.098569	10.24
PE135	-71420.493	53027.620	4.035	213966.446700	10.92
PTE134	-71418.410	53038.343	4.185	221965.465455	11.02
E24	-71416.308	53049.161	1.756	93154.326716	0.35
KP5	-71416.654	53049.231	-3.108	-164877.009948	14.55
4CC3756	-71419.416	53034.950	-2.919	-154809.019050	0.82
16	-71419.573	53034.144	-0.327	-17342.165088	0.89
4	-71419.743	53033.270	-2.893	-153425.250110	14.23
2	-71422.466	53019.305	-3.089	-163776.633145	1.66
1	-71422.832	53017.686	0.021	1113.371406	0.40
			合 計	-22.368495	
			二 除	11.1842475	
			地 積	11.18	m ²

地 番 号	1 7 3 0－2				
	X	Y	X-X	Y(X-X)	辺 長
K9	-71390.661	52984.206	8.410	445597.172460	12.85
4000410	-71378.323	52980.605	17.895	948087.926475	5.79
4PC5225	-71372.766	52978.983	7.395	391779.579285	1.91
4000409	-71370.928	52978.447	1.905	100923.941535	0.24
4PC5224	-71370.861	52978.678	4.198	222404.490244	14.88
4CC3720	-71366.730	52992.970	3.229	171114.300130	0.93
4CC3721	-71367.632	52993.194	-0.897	-47534.895018	0.02
4000408	-71367.627	52993.215	-0.466	-24694.838190	0.49
4CC3722	-71368.098	52993.348	-18.057	-956900.884836	18.27
4CC5231	-71385.684	52998.297	-18.635	-987623.264595	1.09
4000420	-71386.733	52998.591	-4.977	-263773.987407	14.91
			合 計	-620.459917	
			二 除	310.2299585	
			地 積	310.22	m ²

地 番 号	1 7 3 0－5				
	X	Y	X-X	Y(X-X)	辺 長
PE136	-71393.840	52995.307	14.748	781574.787636	16.59
KE29	-71389.461	53011.304	2.221	117738.106184	4.17
KPE30	-71391.619	53014.877	-5.274	-279600.461298	3.19
4000421	-71394.735	53015.557	-7.569	-401274.750933	4.56
E31	-71399.188	53016.529	-8.115	-430229.132835	13.90
E32	-71402.850	53003.116	-5.021	-266128.645436	5.16
PE140	-71404.209	52998.138	9.010	477513.223380	10.75
			合 計	-406.873302	
			二 除	203.4366510	
			地 積	203.43	m ²

地 番 号	1 7 3 0－6				
	X	Y	X-X	Y(X-X)	辺 長
PE136	-71393.840	52995.307	-5.359	-284001.850213	10.75
PE140	-71404.209	52998.138	-10.987	-582290.542206	2.35
E52	-71404.827	52995.874	-0.312	-16534.712688	0.33
E53	-71404.521	52995.764	-1.772	-93908.493808	6.85
E54	-71406.599	52989.232	-2.212	-117212.181184	0.36
4000416	-71406.733	52988.896	-2.867	-151919.164832	9.02
4000413	-71409.466	52980.299	-2.699	-142993.827001	0.04
4PC3728	-71409.432	52980.288	8.811	466809.317568	9.19
4PC5227	-71400.655	52977.564	9.330	494280.672120	0.58
4000411	-71400.102	52977.392	1.805	95624.192560	1.31
KPE28	-71398.850	52977.002	6.262	331741.986524	18.98
			合 計	-404.603160	
			二 除	202.3015800	
			地 積	202.30	m ²

地 番 号	1 7 3 0－7				
	X	Y	X-X	Y(X-X)	辺 長
E32	-71402.850	53003.116	5.222	276782.271752	13.90
E31	-71399.188	53016.529	1.282	67967.190178	2.44
4CC3725	-71401.568	53017.048	-6.189	-328122.510072	13.76
4000417	-71405.377	53003.825	-2.842	-150636.870650	1.00
4CC3726	-71404.410	53003.554	2.527	133939.980958	1.62
			合 計	-69.937834	
			二 除	34.9689170	
			地 積	34.96	m ²

地 番 号	1 7 3 0－8				
	X	Y	X-X	Y(X-X)	辺 長
E32	-71402.850	53003.116	-0.201	-10653.626316	1.62
4CC3726	-71404.410	53003.554	-2.527	-133939.980958	1.00
4000417	-71405.377	53003.825	-2.950	-156361.283750	7.17
4CC3727	-71407.360	52996.938	-4.272	-226402.919136	7.55
4000415	-71409.649	52989.748	0.627	33224.571996	3.04
4000416	-71406.733	52988.896	3.050	161616.132800	0.36
E54	-71406.599	52989.232	2.212	117212.181184	6.85
E53	-71404.521	52995.764	1.772	93908.493808	0.33
E52	-71404.827	52995.874	0.312	16534.712688	2.35
PE140	-71404.209	52998.138	1.977	104777.318826	5.16
			合 計	-84.398858	
			二 除	42.1994290	
			地 積	42.19	m ²

地 番 号	1 7 3 0－9				
	X	Y	X-X	Y(X-X)	辺 長
4000423	-71382.811	53012.955	-5.692	-301749.739860	6.15
4000422	-71388.824	53014.267	-8.808	-466949.663736	2.86
KPE30	-71391.619	53014.877	-0.637	-33770.476649	4.17
KE29	-71389.461	53011.304	-2.221	-117738.106184	16.59
PE136	-71393.840	52995.307	-9.389	-497572.937423	18.98
KPE28	-71398.850	52977.002	-6.882	-364587.727764	7.11
KTE27	-71400.722	52970.145	-5.509	-291812.528805	4.09
KE26	-71404.359	52968.269	-11.739	-621794.509791	8.51
K5	-71412.461	52970.877	-10.998	-582573.705246	3.05
K6	-71415.357	52971.820	-4.113	-217873.095660	4.01
4CK3593	-71416.574	52967.997	-1.812	-95978.010564	1.98
KPKP7	-71417.169	52966.104	4.161	220391.958744	5.00
PE139	-71412.413	52964.561	14.171	750560.793931	9.90
KE33	-71402.998	52961.506	15.120	800777.970720	5.92
KPKP9	-71397.293	52959.918	12.337	653366.508366	25.18
K9	-71390.661	52984.206	10.560	559513.215360	14.91
4000420	-71386.733	52998.591	4.191	222117.094881	1.00
4CC5230	-71386.470	52999.555	3.601	190851.397555	12.67
4CC3723	-71383.132	53011.780	3.659	193970.103020	1.22
			合 計	-851.459105	
			二 除	425.7295525	
			地 積	425.72	m ²

地 番 号	1 7 3 0－1 0				
	X	Y	X-X	Y(X-X)	辺 長
KTE27	-71400.722	52970.145	5.509	291812.528805	7.11
KPE28	-71398.850	52977.002	0.620	32845.741240	1.31
4000411	-71400.102	52977.392	-3.690	-195486.576480	8.48
4CC5210	-71402.540	52969.273	-12.028	-637114.415644	9.95
4TE5206	-71412.130	52971.915	-9.921	-525534.368715	1.09
K5	-71412.461	52970.877	7.771	411636.685167	8.51
KE26	-71404.359	52968.269	11.739	621794.509791	4.09
			合 計	-45.895836	
			二 除	22.9479180	
			地 積	22.94	m ²

地 番	1 7 3 0－1 1				
符 号	X	Y	X-X	Y(X-X)	辺 長
PKP24	-71408.149	52950.636	10.442	552910.541112	2.32
4000405	-71407.481	52952.856	8.352	442262.253312	7.97
K8	-71399.797	52950.746	10.188	539462.200248	9.51
KPKP9	-71397.293	52959.918	-3.201	-169524.697518	5.92
KE33	-71402.998	52961.506	-15.120	-800777.970720	9.90
PE139	-71412.413	52964.561	-11.918	-631231.637998	2.82
PE138	-71414.916	52963.270	-5.510	-291827.617700	10.02
PE137	-71417.923	52953.710	6.767	358337.755570	10.25
合 計				-389.173694	
二 除				194.5868470	
地 積				194.58	m ²

地 番	1 7 3 0－1 2				
符 号	X	Y	X-X	Y(X-X)	辺 長
PKP24	-71408.149	52950.636	-8.026	-424981.804536	10.25
PE137	-71417.923	52953.710	-6.767	-358337.755570	10.02
PE138	-71414.916	52963.270	5.510	291827.617700	2.82
PE139	-71412.413	52964.561	-2.253	-119329.155933	5.00
KPKP7	-71417.169	52966.104	-5.513	-292002.131352	2.52
4000407	-71417.926	52963.698	-2.848	-150840.611904	6.97
4PC3590	-71420.017	52957.051	-2.310	-122330.787810	0.72
4000402	-71420.236	52956.360	-2.718	-143935.386480	8.27
4000401	-71422.735	52948.479	-4.844	-256482.432276	7.76
PKP22	-71425.080	52941.082	12.470	660175.292540	15.28
PKP23	-71410.265	52937.355	15.032	795754.320360	1.32
4CC5108	-71410.048	52938.652	1.212	64161.646224	6.02
4PC5110	-71409.053	52944.588	0.151	7994.632788	0.88
K7	-71409.897	52944.828	0.904	47862.124512	6.07
合 計				-464.431737	
二 除				232.2158685	
地 積				232.21	m ²

地 番	1 7 3 0－1 3				
符 号	X	Y	X-X	Y(X-X)	辺 長
PKP23	-71410.265	52937.355	-14.649	-775479.313395	15.28
PKP22	-71425.080	52941.082	-15.118	-800363.277676	1.00
4000396	-71425.383	52940.127	0.618	32716.998486	0.95
4CC5104	-71424.462	52939.895	9.057	479476.629015	8.39
4000395	-71416.326	52937.849	13.358	707143.786942	5.38
4000504	-71411.104	52936.535	5.895	312060.873825	0.69
4000403	-71410.431	52936.366	0.839	44413.611074	1.00
合 計				-30.691729	
二 除				15.3458645	
地 積				15.34	m ²

地 番	1 7 3 0－1 4				
符 号	X	Y	X-X	Y(X-X)	辺 長
4TE5206	-71412.130	52971.915	-2.608	-138150.754320	3.05
4000412	-71415.069	52972.725	-3.227	-170942.983575	0.95
K6	-71415.357	52971.820	2.608	138150.506560	3.05
K5	-71412.461	52970.877	3.227	170937.020079	1.09
合 計				-6.211256	
二 除				3.1056280	
地 積				3.10	m ²